
ROOFING BUILDING 6

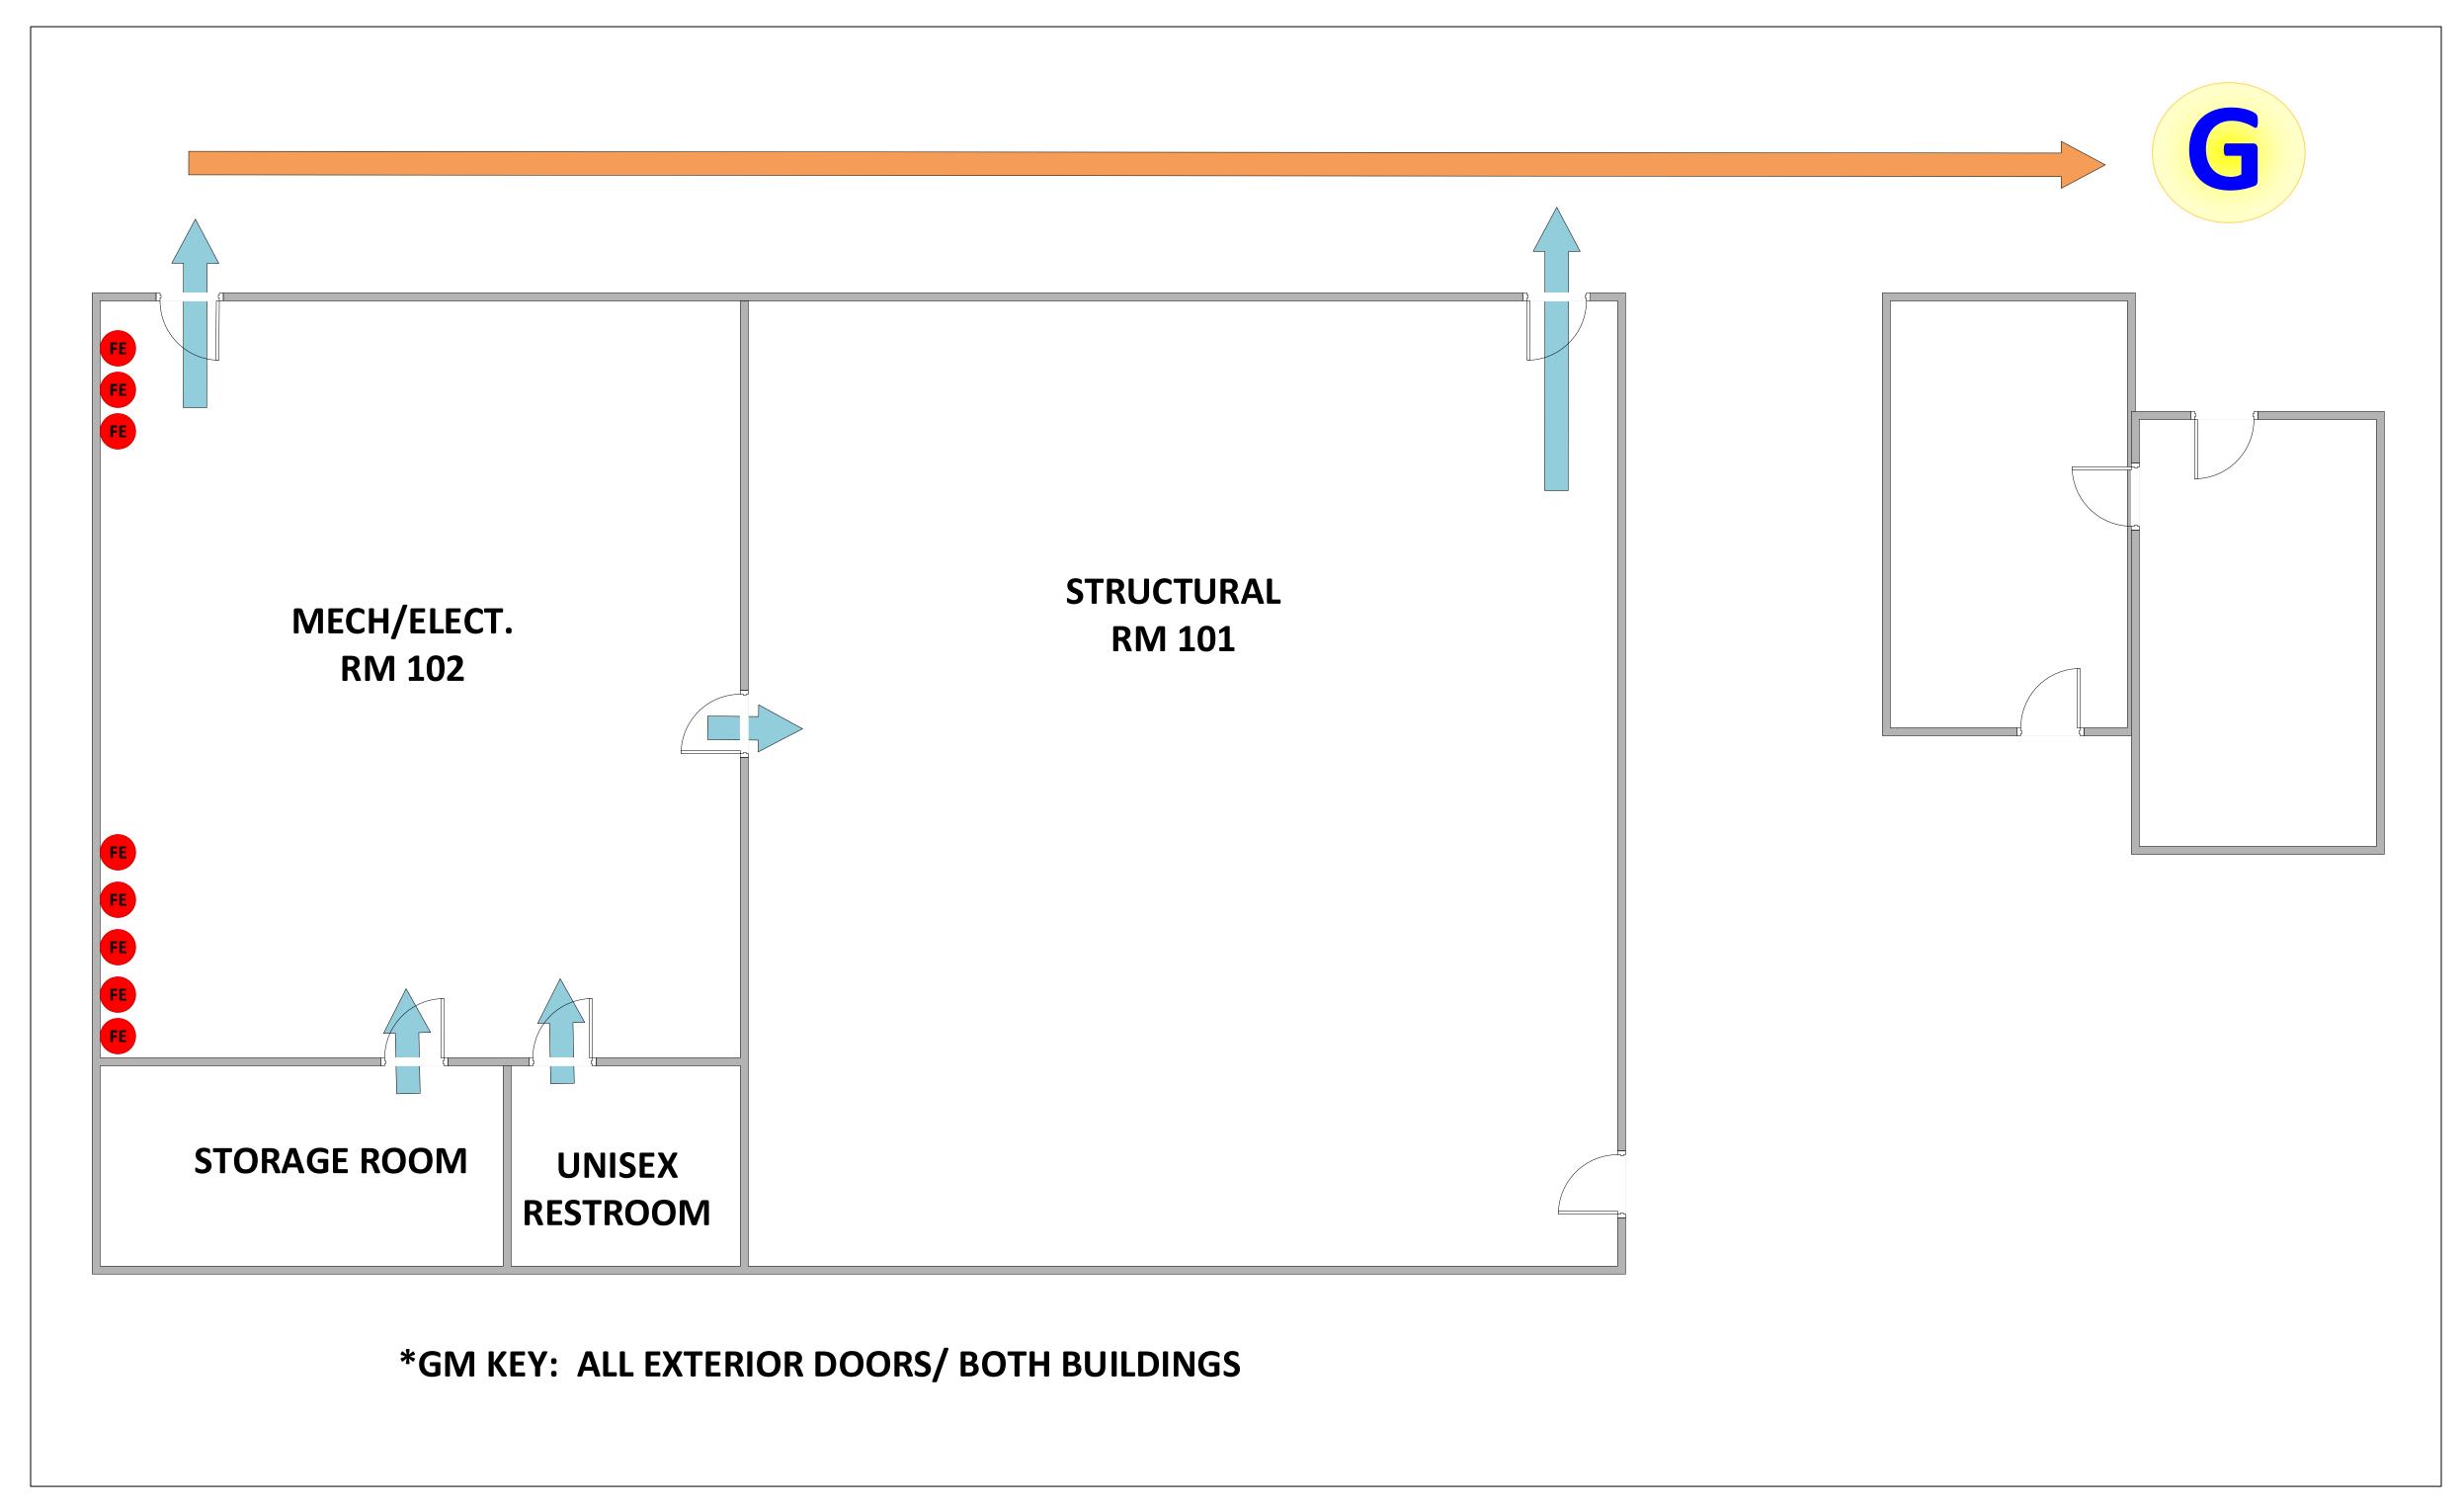


FIRE EXIT PLAN BUILDING 6 REVISED 05-04-2022

NO FIRE ALARM PANEL

GATHERING AREAS PLAN REVISED 05-03-2022



FIRE EXTINGUISHER

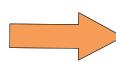

EVACUATION PATH



GATHERING AREA

